




VERTICAL SECTION A-A

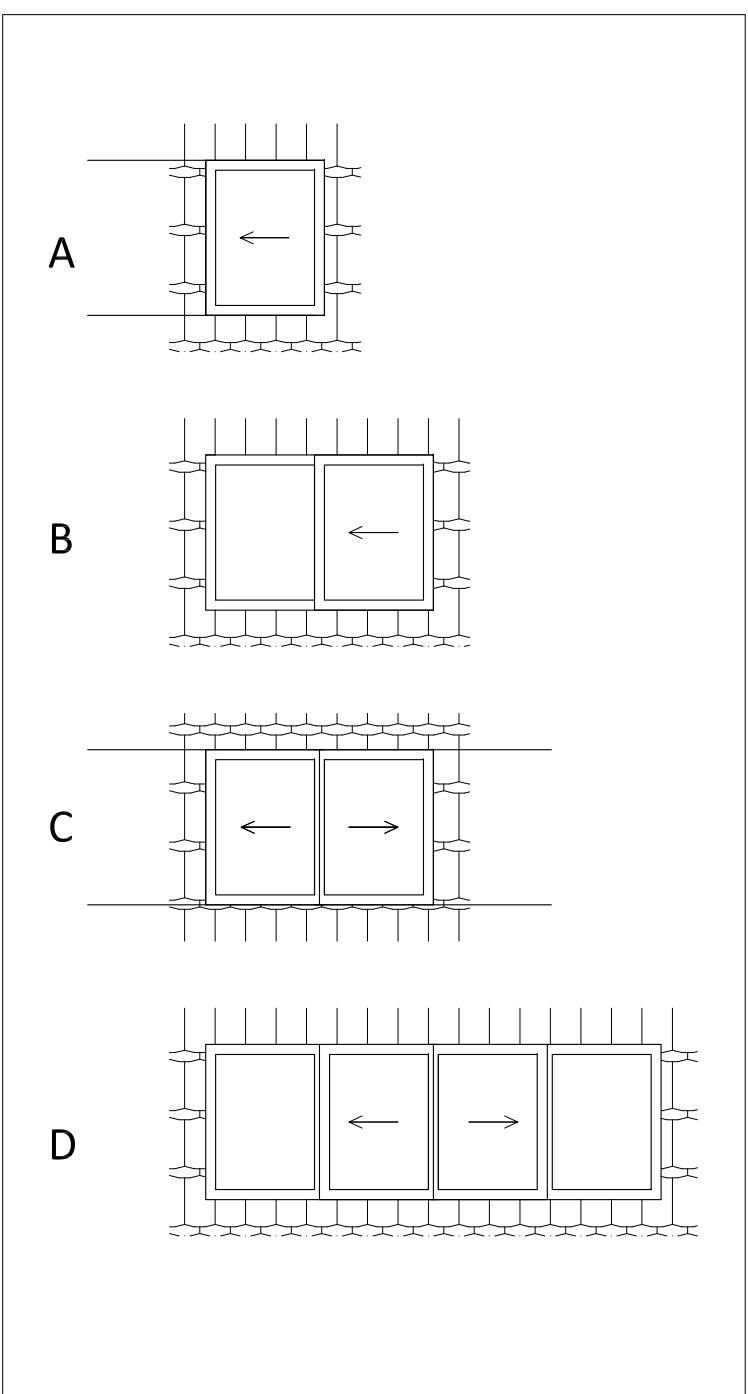

Solara PERSPEKTIV	
- example of section combination - manufacturer reserves the right for changes	
Uw 1,3W/m2K	
truss	- wood structure
roofing	- tiles
VERTICAL SECTION A-A	1:5
SCHEME	
HORIZONTAL SECTION B-B	06/2010
	
info@solara.cz www.solara.cz	

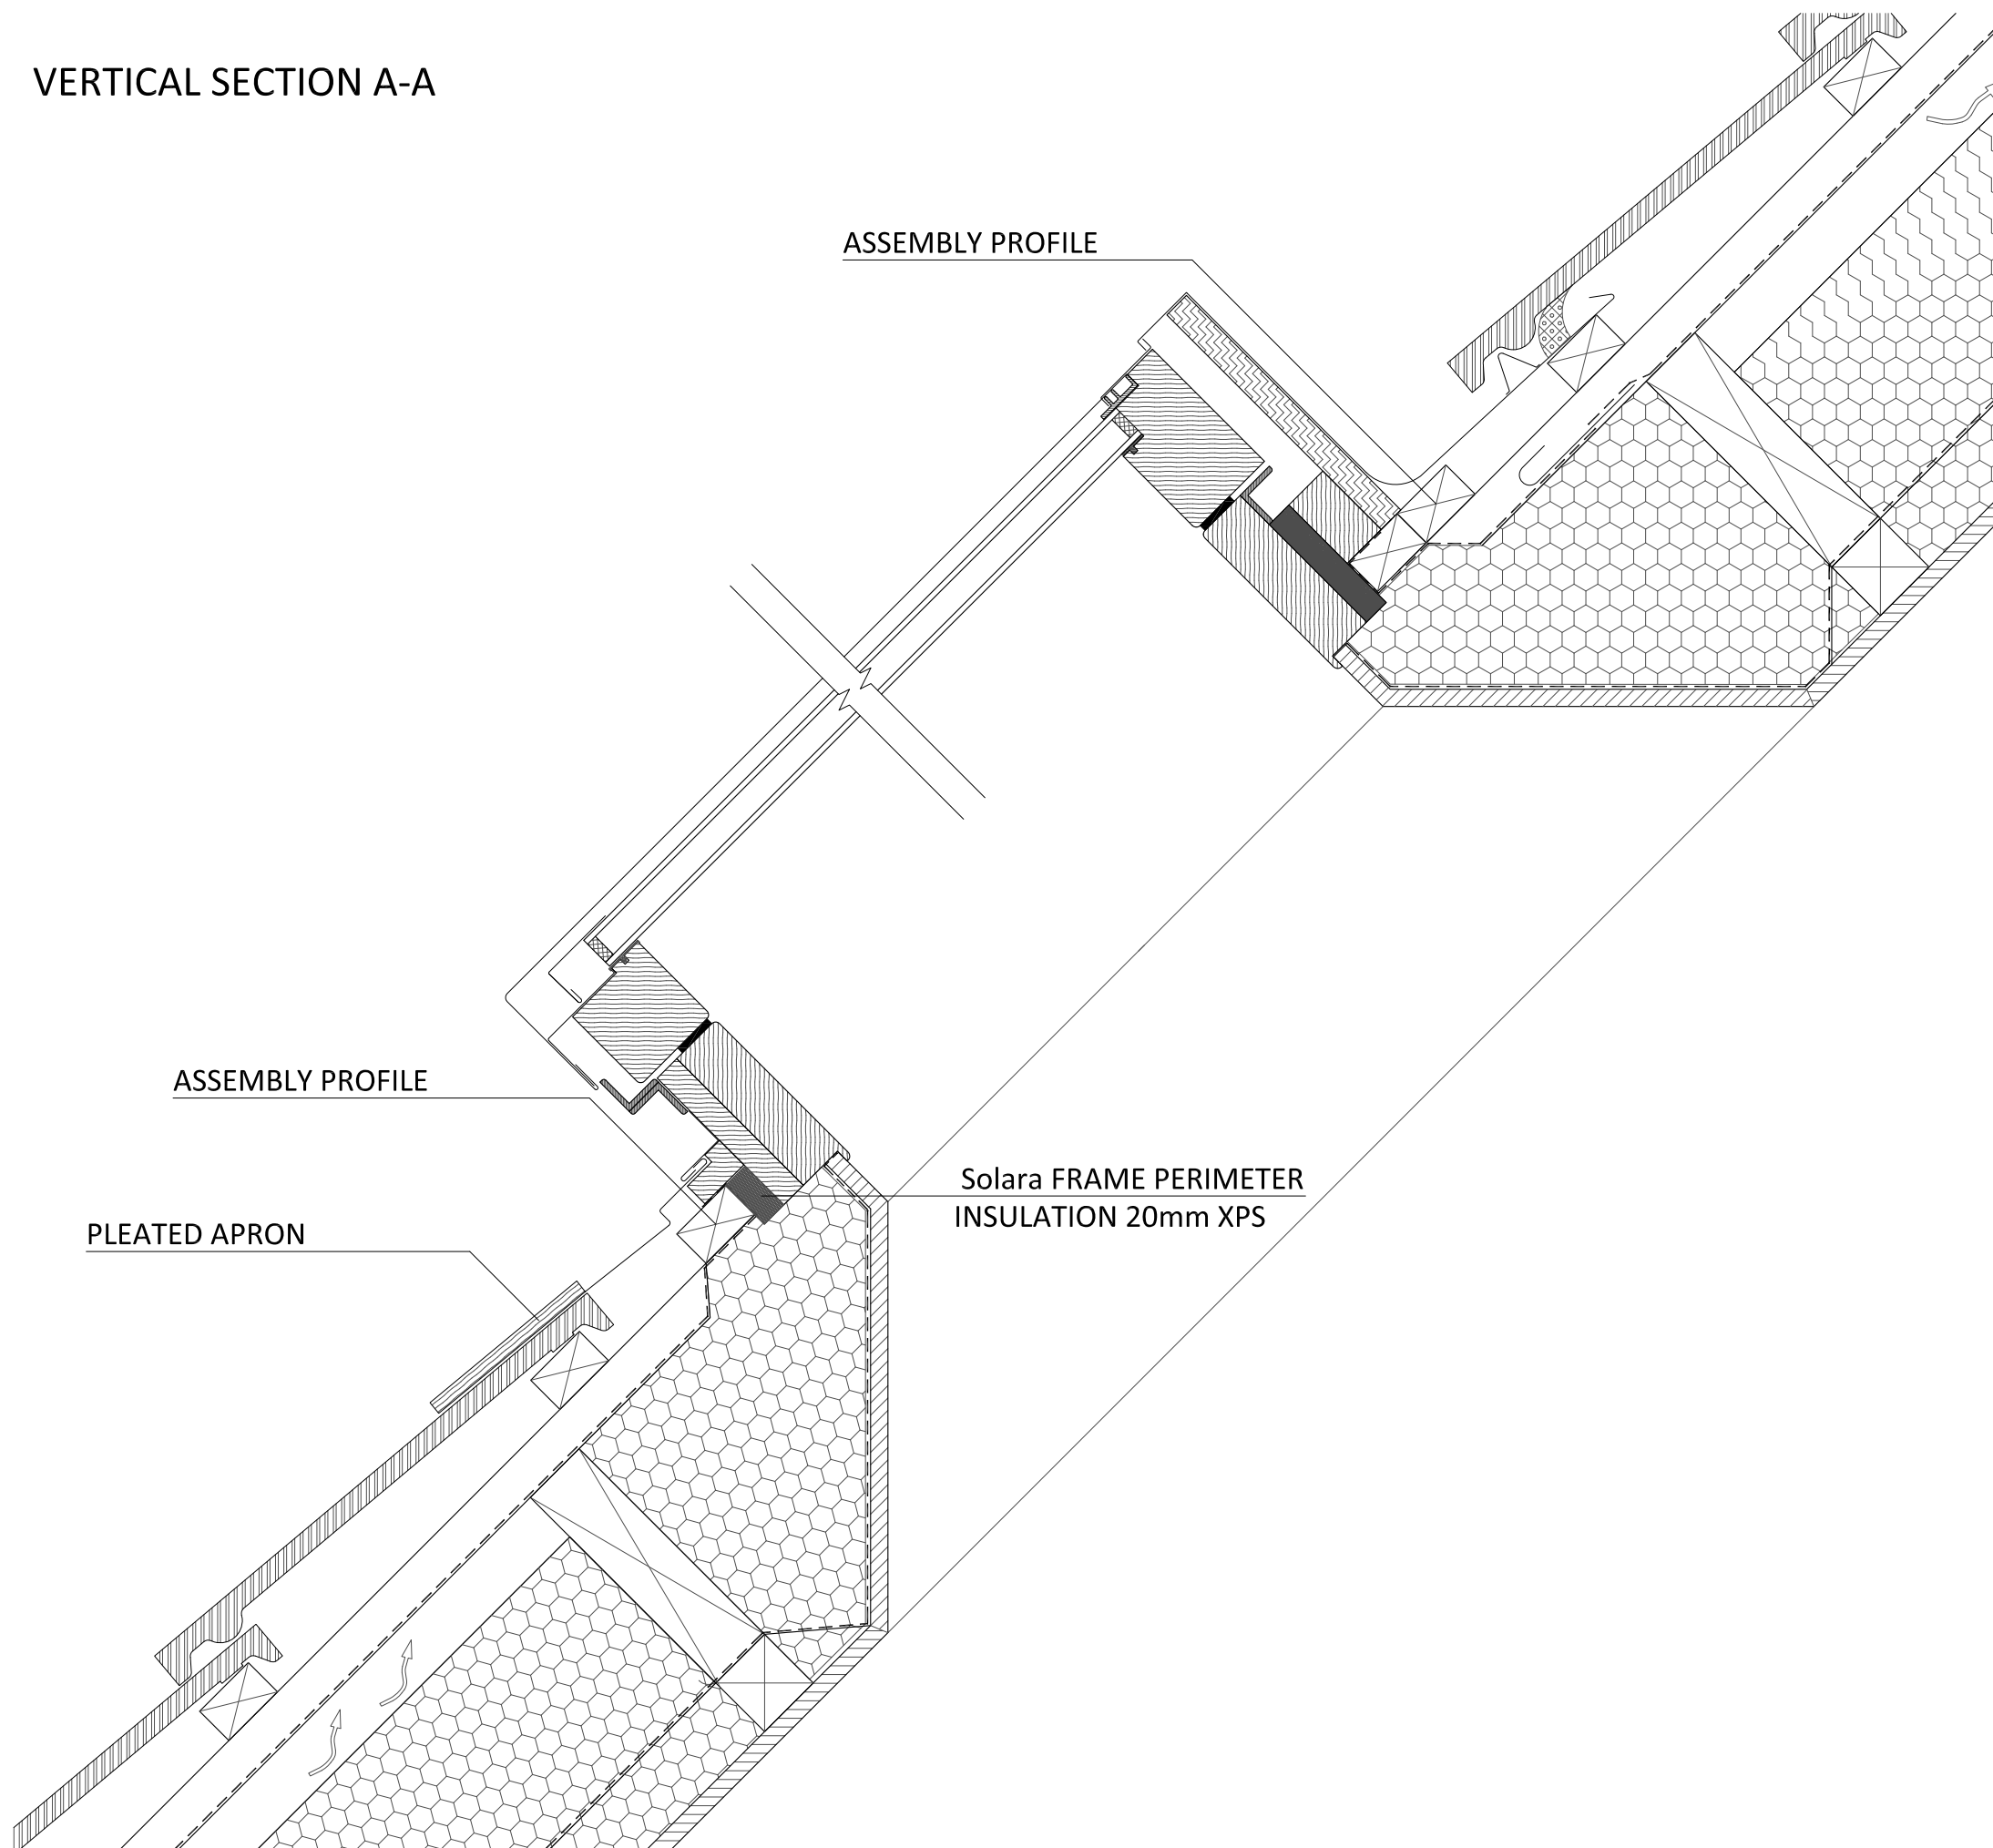